


2 DEMOLITION PLAN
1/4"=1'-0"

NOTE:
1) ADD'L. SAWCUTS FOR PLUMBING, ELECT. OR MISC. MAY BE REQUIRED, ONLY MAJOR AREAS SHOWN HERE.

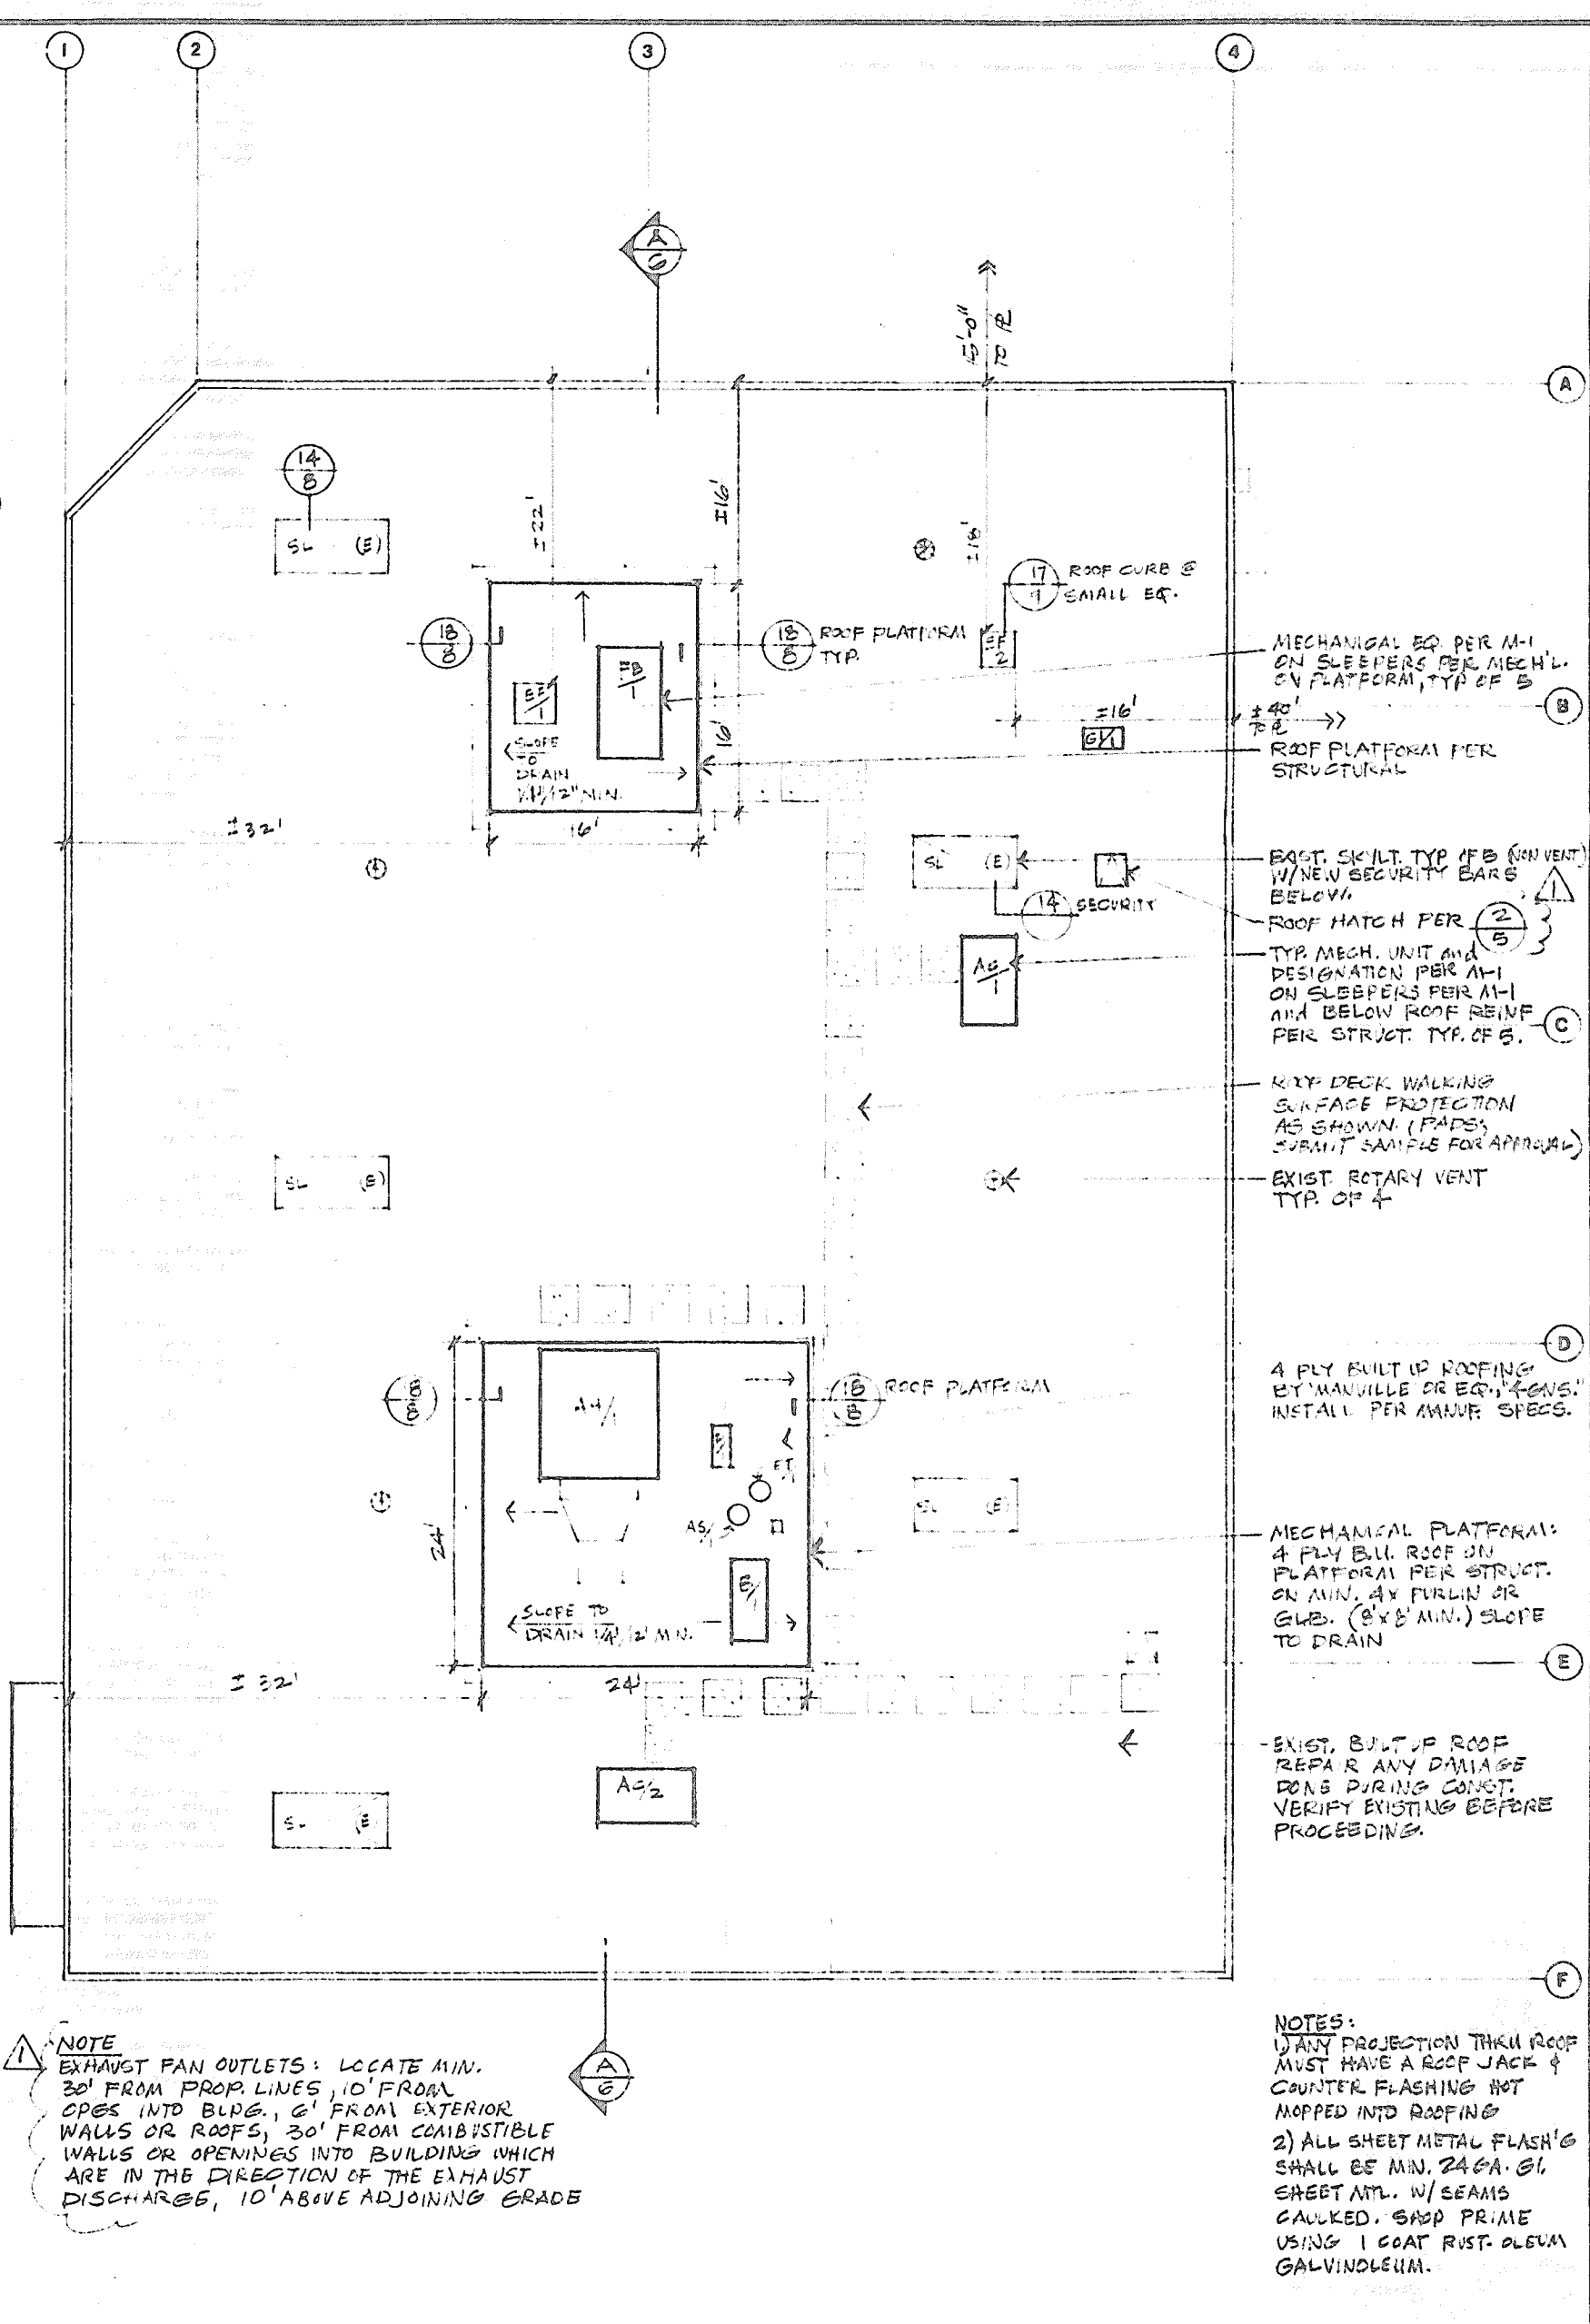

1 ROOF PLAN
1/4"=1'-0"

NOTE:
EXHAUST FAN OUTLETS: LOCATE MIN. 30' FROM PROP. LINES, 10' FROM OPES INTO BLDG., 6' FROM EXTERIOR WALLS OR ROOFS, 30' FROM COMBUSTIBLE WALLS OR OPENINGS INTO BUILDING WHICH ARE IN THE DIRECTION OF THE EXHAUST DISCHARGE, 10' ABOVE ADJOINING GRADE

NOTES:
1) ANY PROJECTION THRU ROOF MUST HAVE A ROOF JACK & COUNTER FLASHING NOT MAPPED INTO ROOFING
2) ALL SHEET METAL FLASHING SHALL BE MIN. 24 GA. 51 SHEET MTL. W/ SEAMS CALKED. SHIP PRIME USING 1 COAT RUST OLEUM GALVANOLEUM.

REVISIONS	BY
1	P.C. C&E
2	5-16-94

GARY R BAKER ARCHITECT
5450 MISSION BLVD., SUITE 6000 SAN DIEGO, CA 92126 (619) 591-0000

ACCURACY GUN
7618 Willkomm Ct. San Diego, CA 92123

PROJECT: **DEMOLITION PLAN & ROOF PLAN**

DATE: 5-16-94
SCALE: 1/4"=1'-0"
DRAWN: G&B
JOB: 0000.1
SHEET: 3 OF 23 SHEETS