
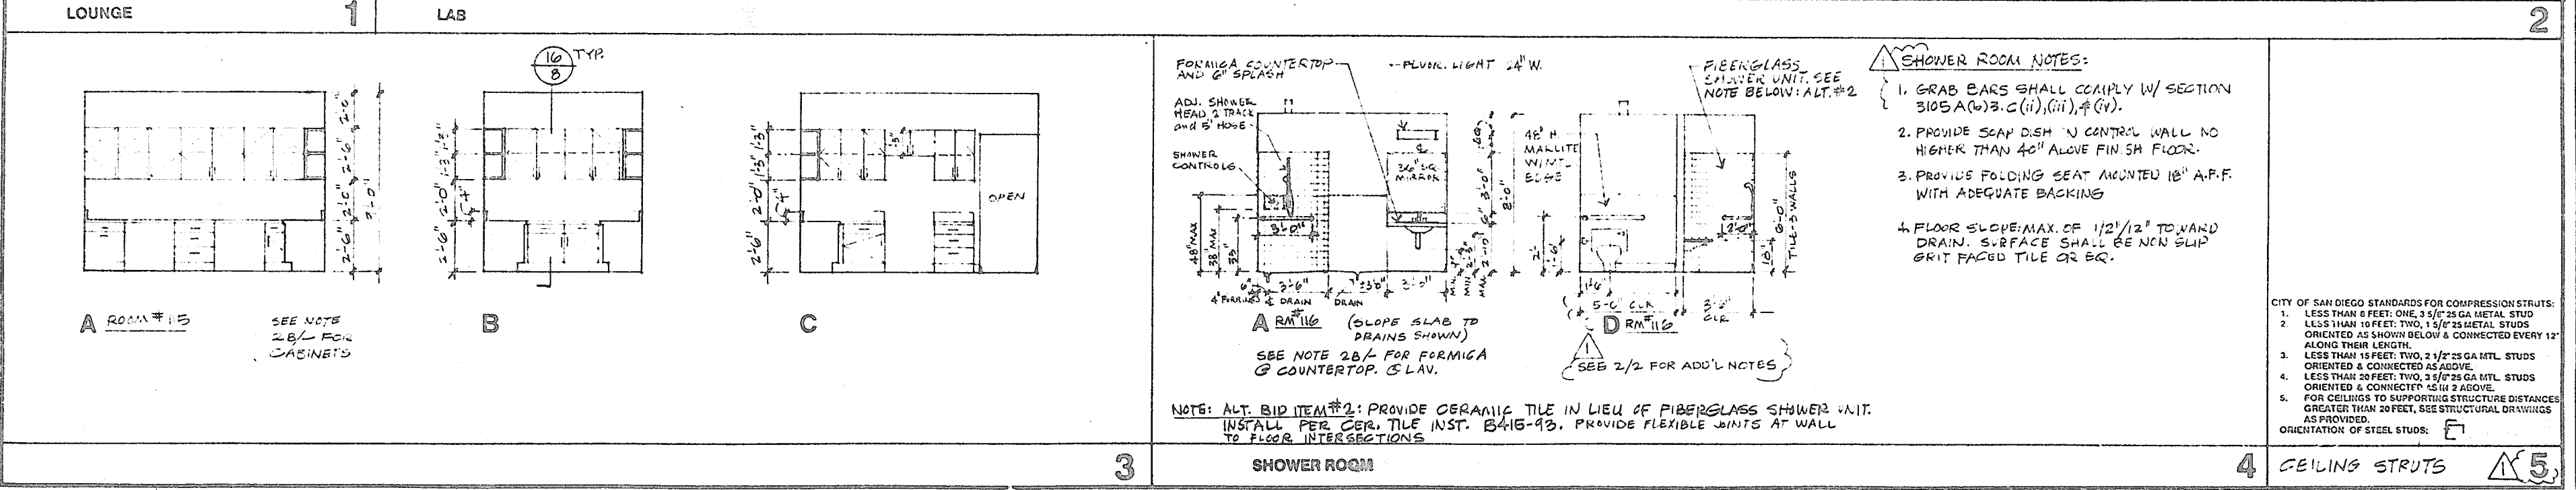


SECTION-A 1/4"=1'-0" NOTE: ALL ITEMS REFERENCED TO "CASWELL" PLANS ARE PROVIDED AND INSTALLED BY OWNER UNLESS NOTED OTHERWISE

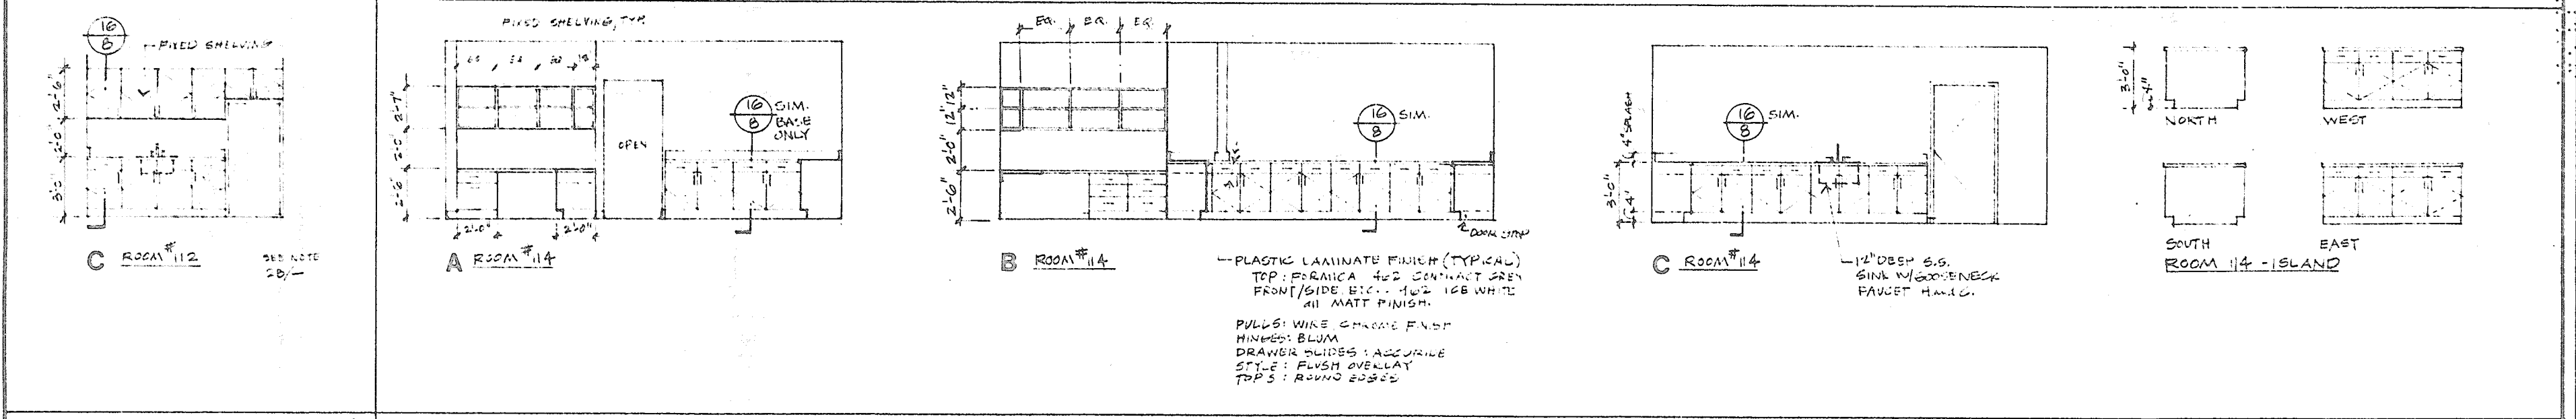

REVISIONS	BY
5-17-94	EB

GARY B. BAKER ARCHITECT
 6405 WILKINSON BLVD., SUITE 600
 SAN DIEGO, CA 92121 (619) 584-1000

BUILDING SECTION & INTERIOR ELEVATIONS
ACCURACY GUN
 7818 Wilkerson Ct. San Diego, CA 92123

DESIGN DEVELOP	DATE
1	5-16-94
2	5-17-94
3	4-11-94
4	
5	
6	

DATE: 5-17-94
 SCALE: 1/4"=1'-0"
 DRAWN: EB
 JOB: 0325.1
 SHEET: 6 OF 23 SHEETS

480