


OTHELLO STREET

KEARNY


MESA

ROAD

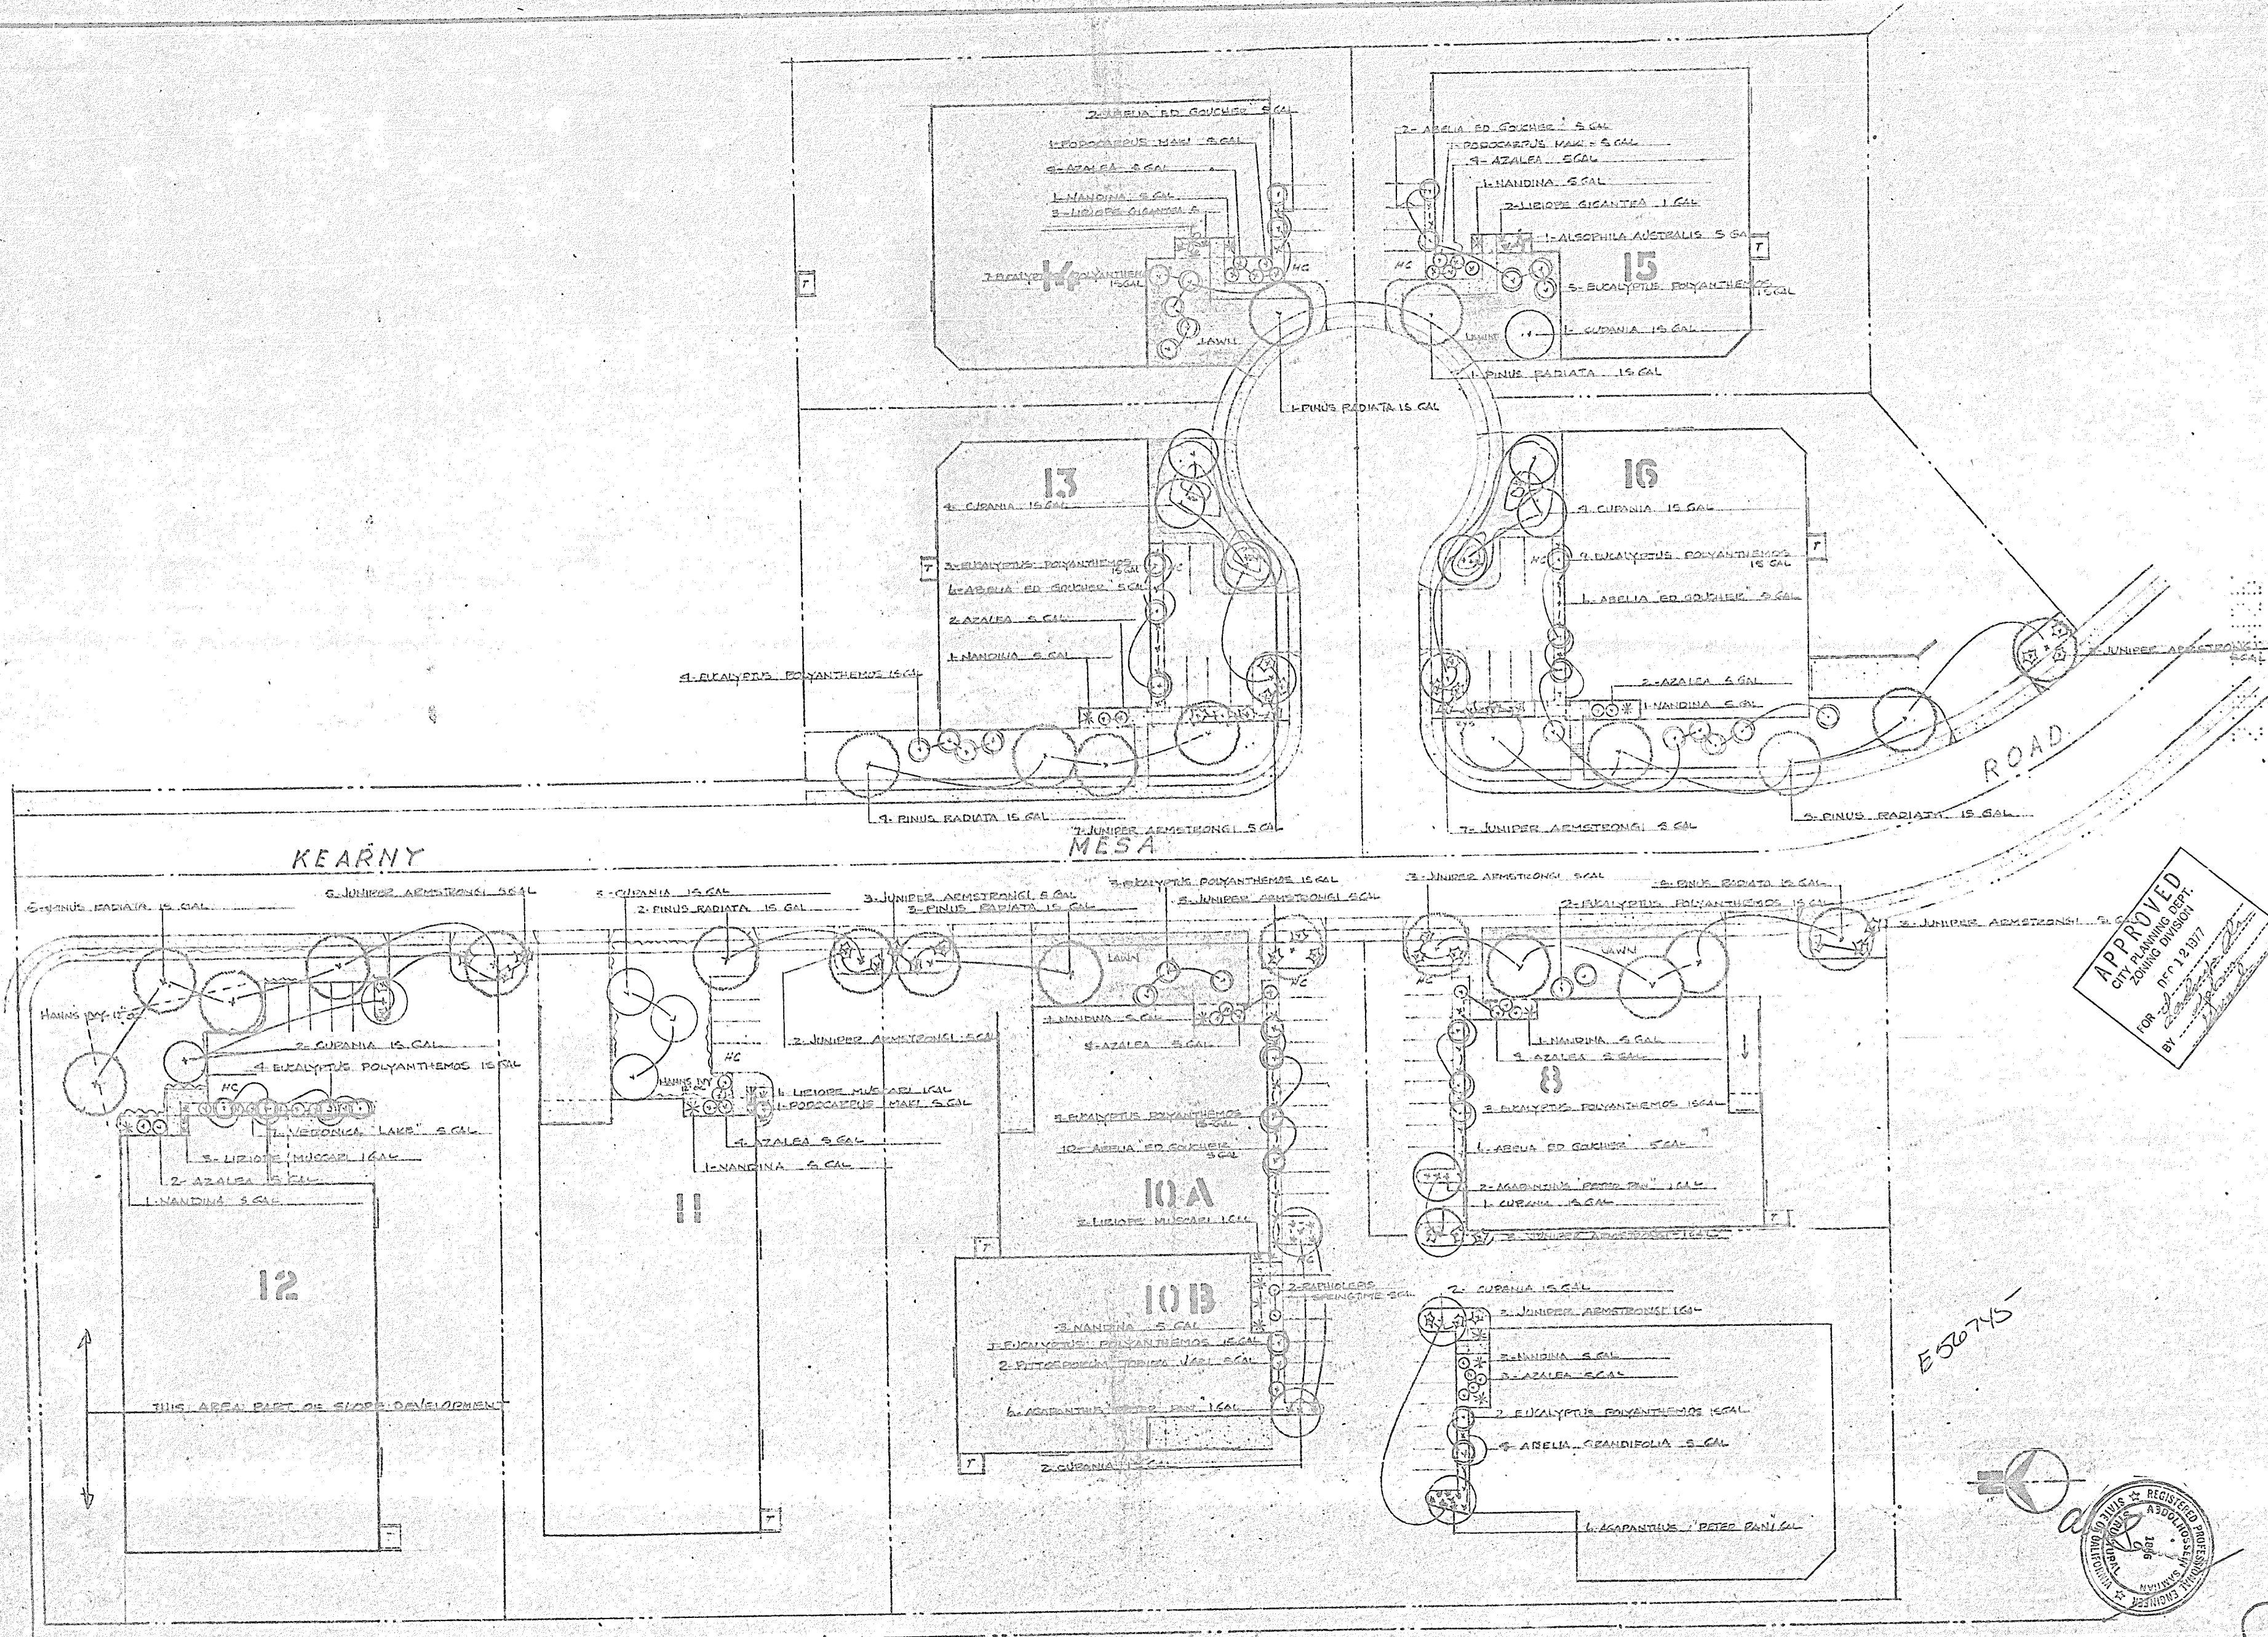

APPROVED  
 CITY PLANNING DEPT.  
 ZONING DIVISION  
 FOR [Signature]  
 DATE: 11/19/87  
 BY: [Signature]

E52745-

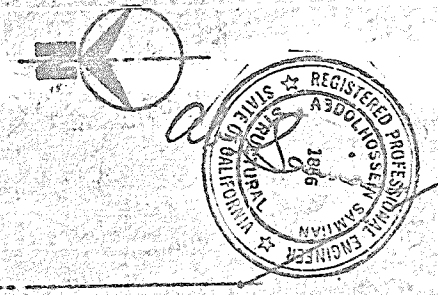

**P BUNN PROPERTIES CORPORATION**  
 28 BROOKHOLLOW DR., SANTA ANA, CALIF. (714) 540-2100

**KEARNY MESA/DUNN**  
 BUSINESS PARK SAN DIEGO, CALIF.

DATE: 5.9.77  
 SCALE: 1"=50'  
 CHECKED: [Signature]  
 DRAWN: J.F.A.S.  
 REVISIONS: [Table]  
 JOB NO.: [Blank]  
 SHEET NO. 12 OF 12

0301