


OTHELLO STREET

KEARNY


MESA

ROAD

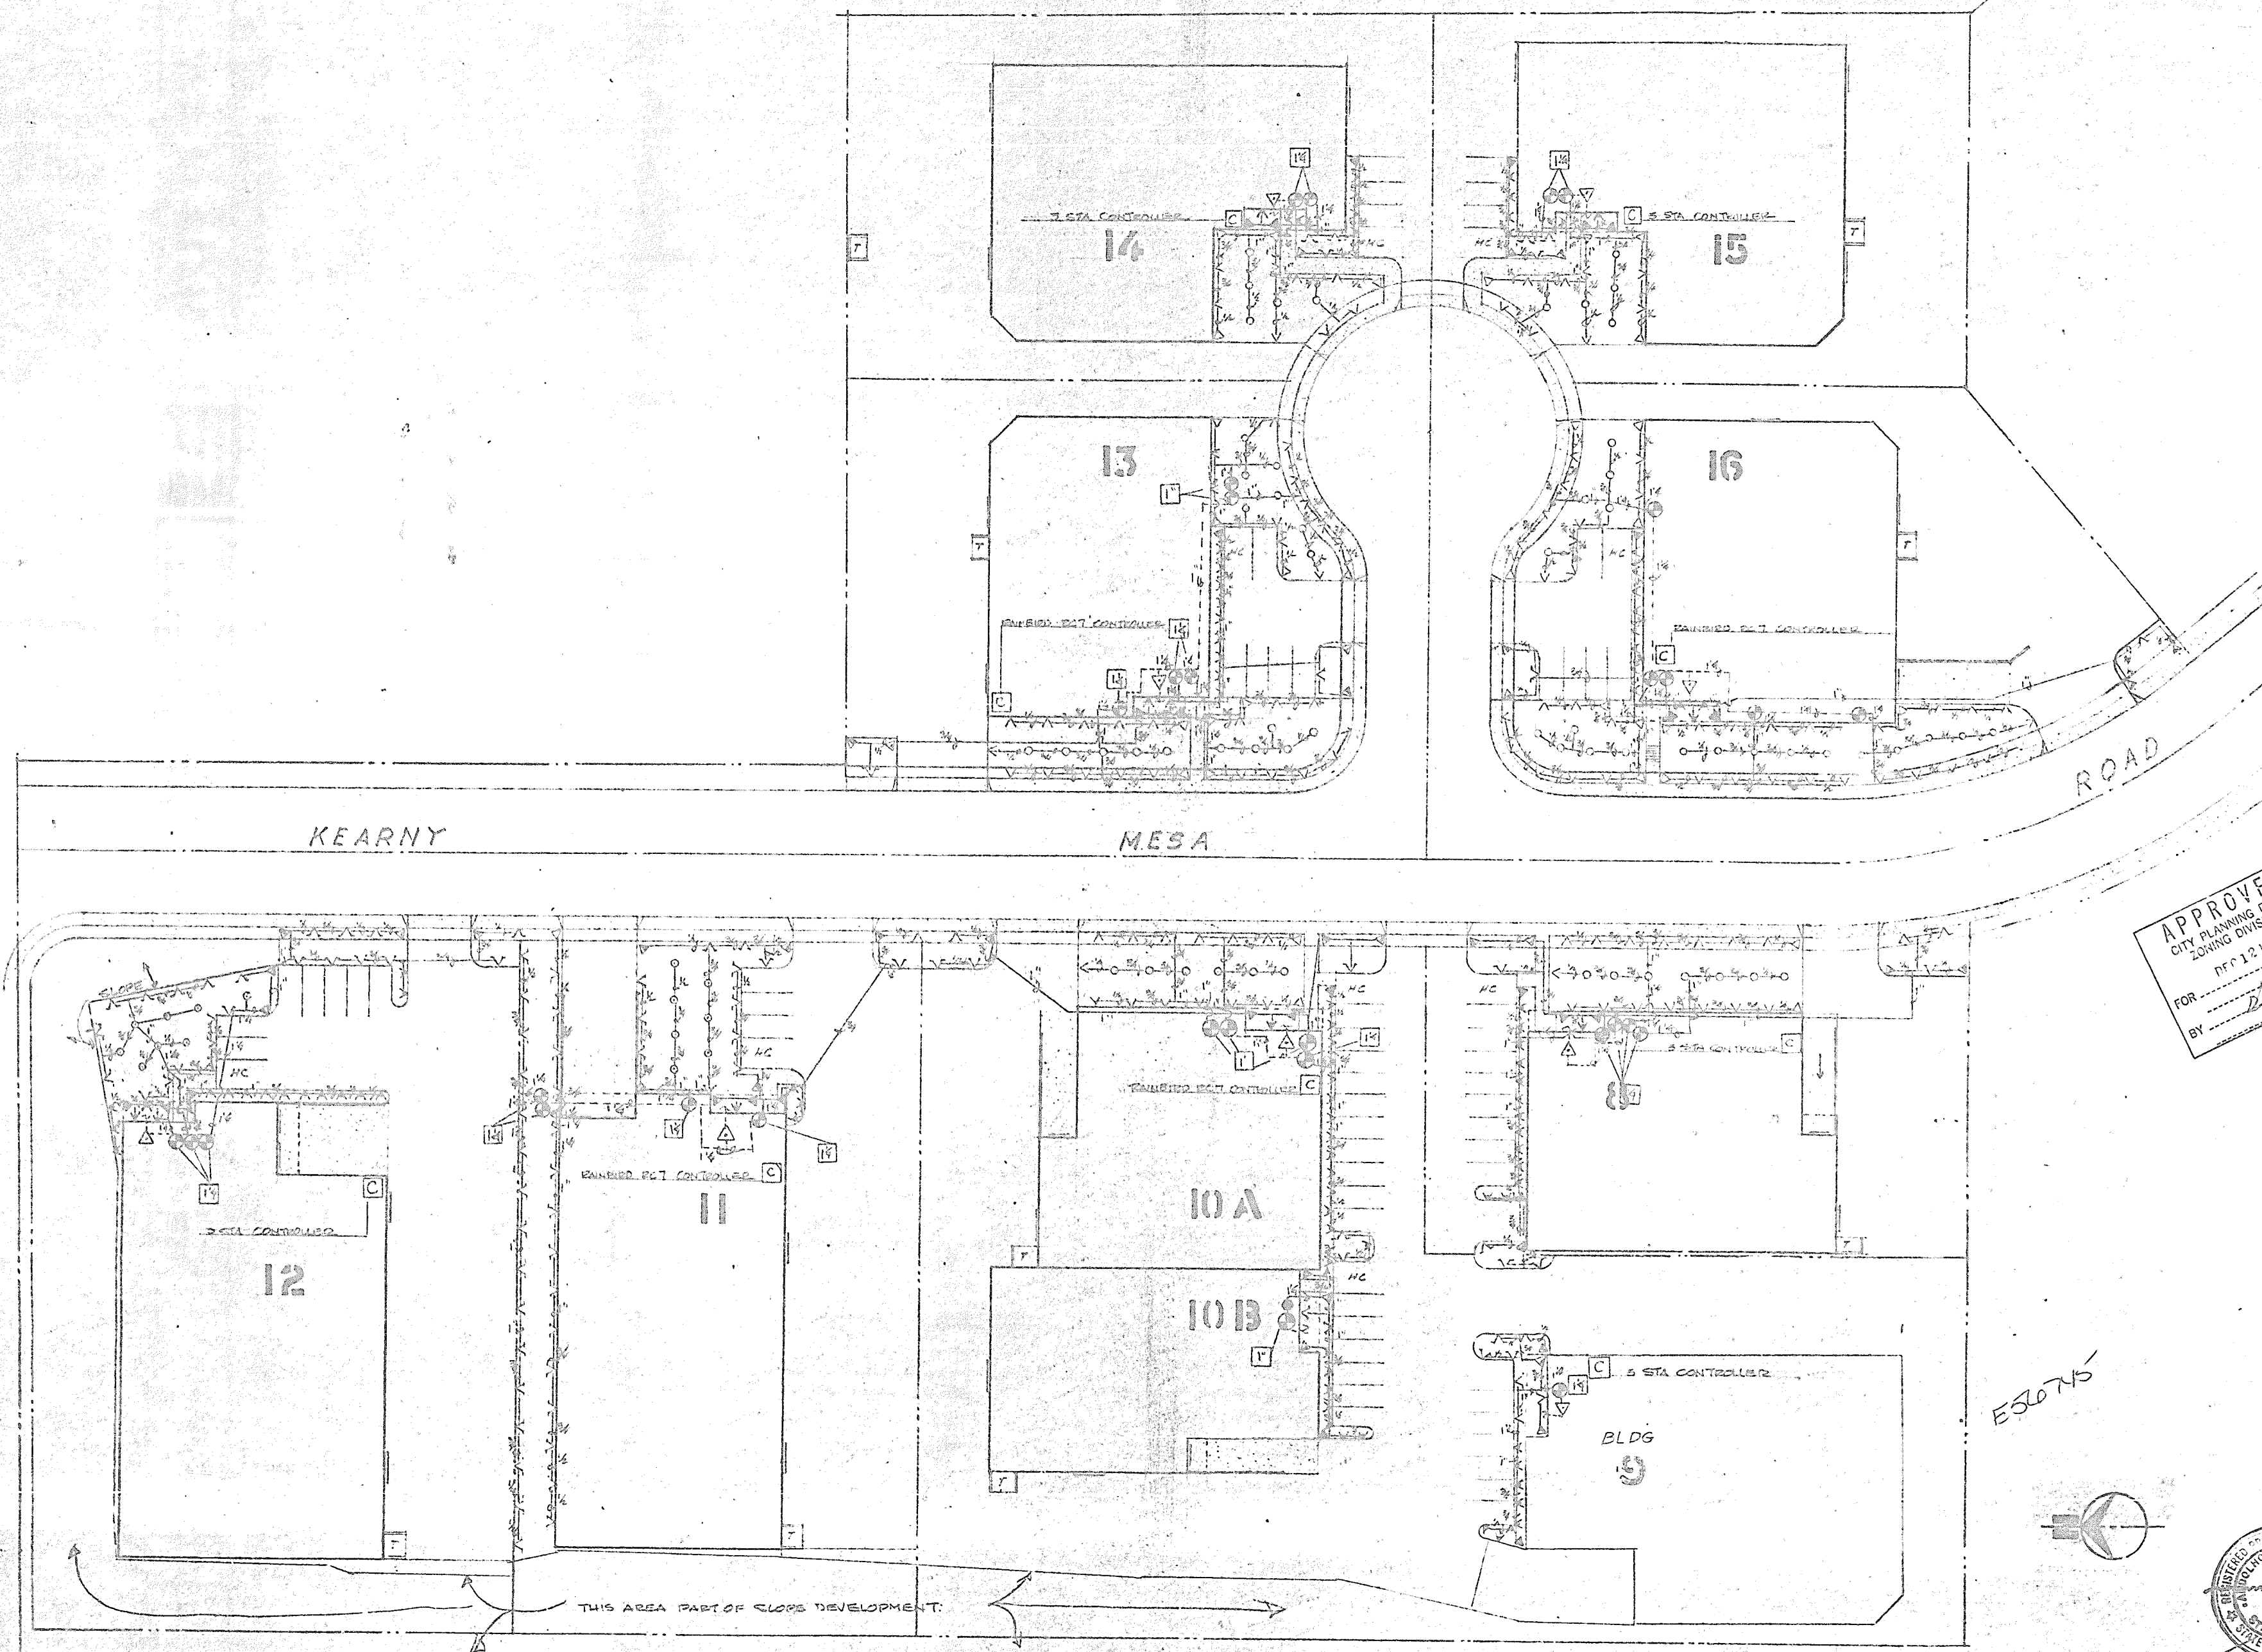


APPROVED
 CITY PLANNING DEPT.
 ZONING DIVISION
 FOR: 11/12/77
 BY: [Signature]

E36745

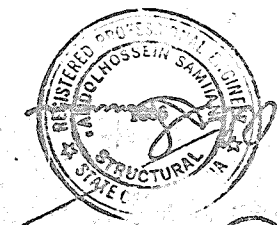

PROPERTIES CORPORATION

28 BEECHHOLLOW DR., SANTA ANA, CALIF. 92705

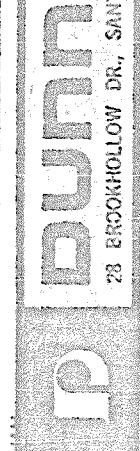

WALTER A. DUNN ENGINEERING INC.
 Consulting Structural Engineers
 1855 AMAR AVENUE
 COSTA MESA, CALIFORNIA 92626 (714) 440-8888



KEARNY MESA/DUNN
 BUSINESS PARK SAN DIEGO, CALIF.

REVISIONS	
DATE	BY
11-17-77	AKC
SCALE	CHECKED
1" = 30'	
JOB NO.	
SHEET NO.	
OF	

0303