




DETAIL 1

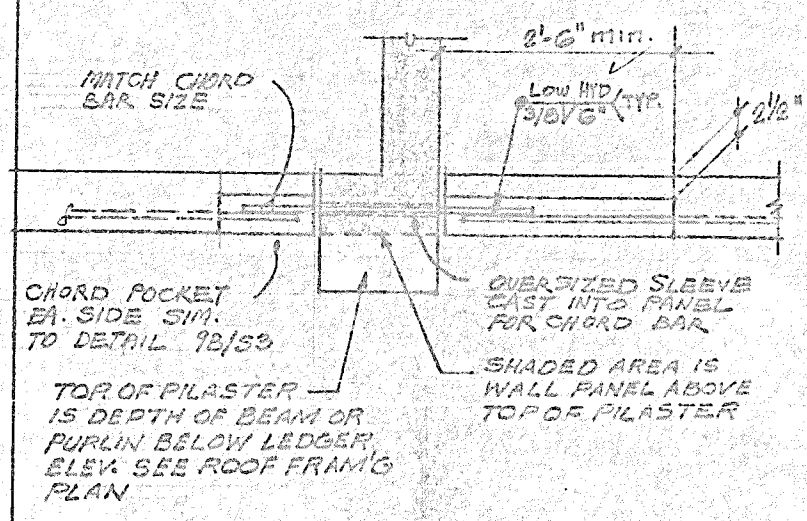


2 CHORD SPLICE @ STAND

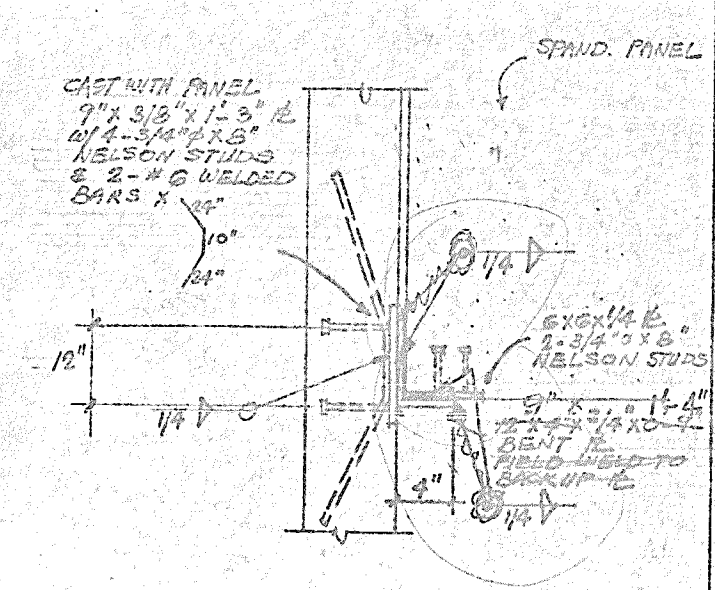


3 STAND CONNECTION

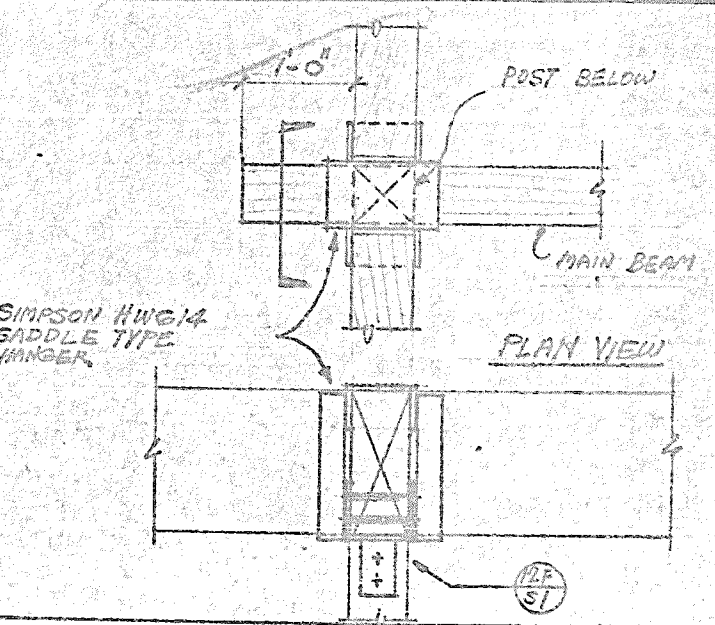


4 3-WAY BEAM CONNECT

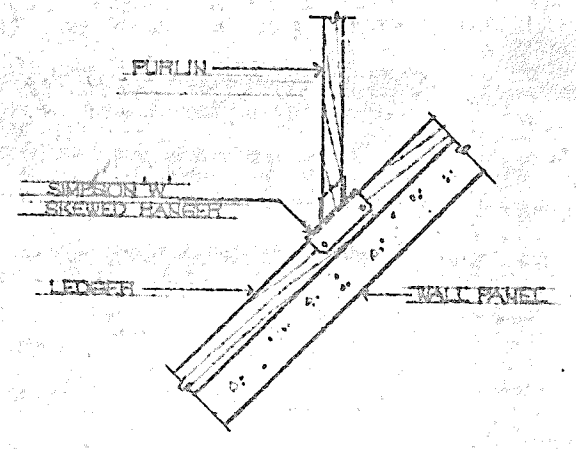


DETAIL 5

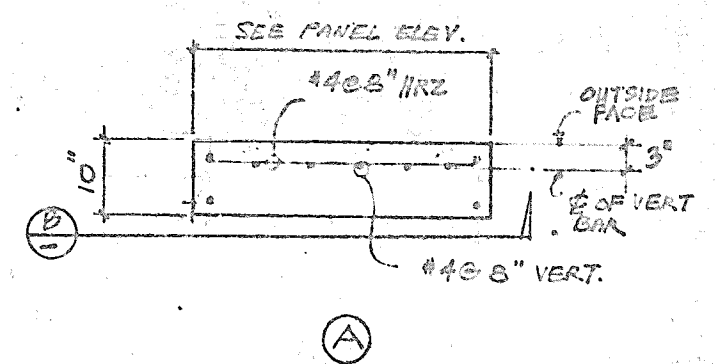


6

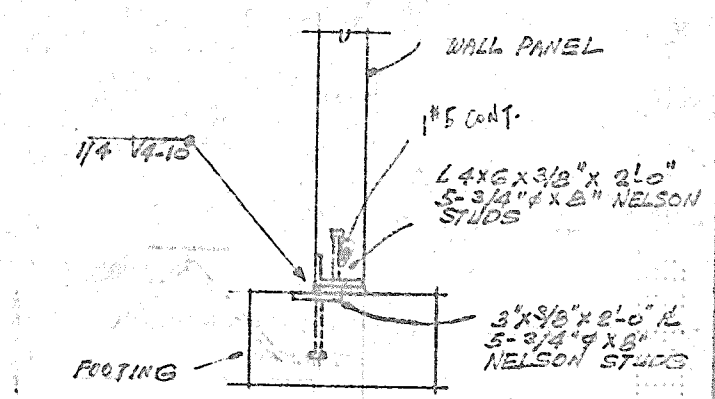



7 SHEAR ANCHOR @ WALL BASE

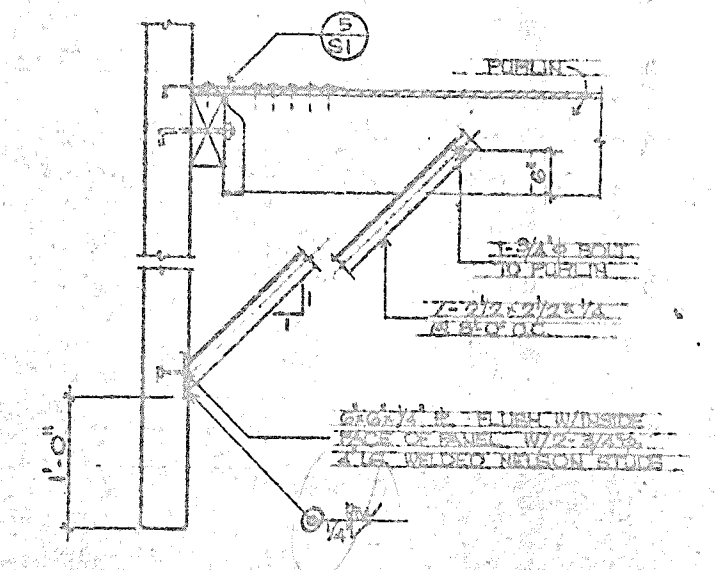


BRACE DETAIL 8

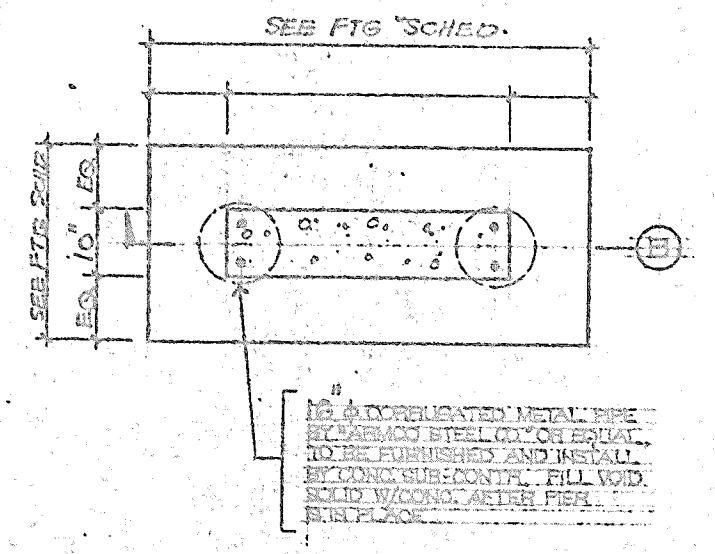


9 CONC. PIER AT ENTRY

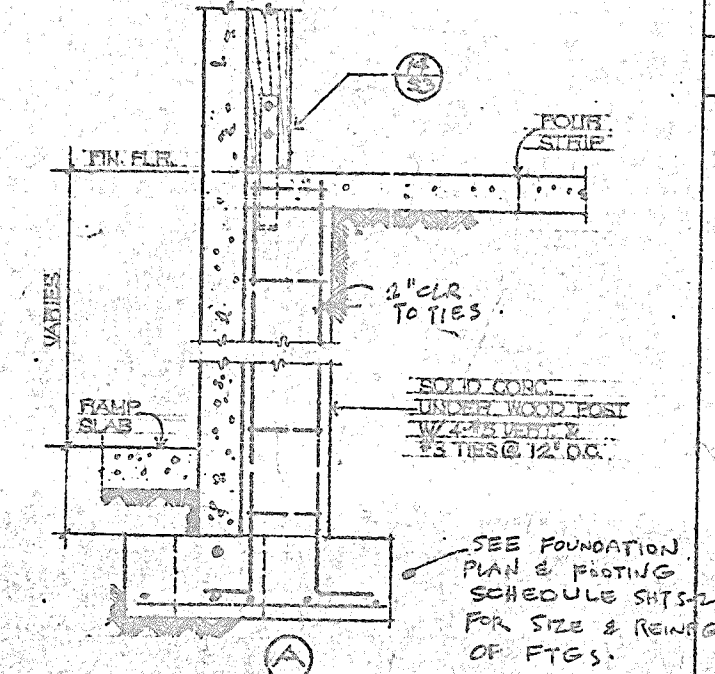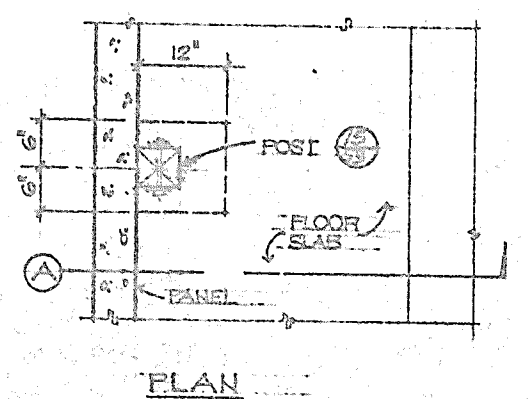


11 POST BASE AT DOCK HIGH

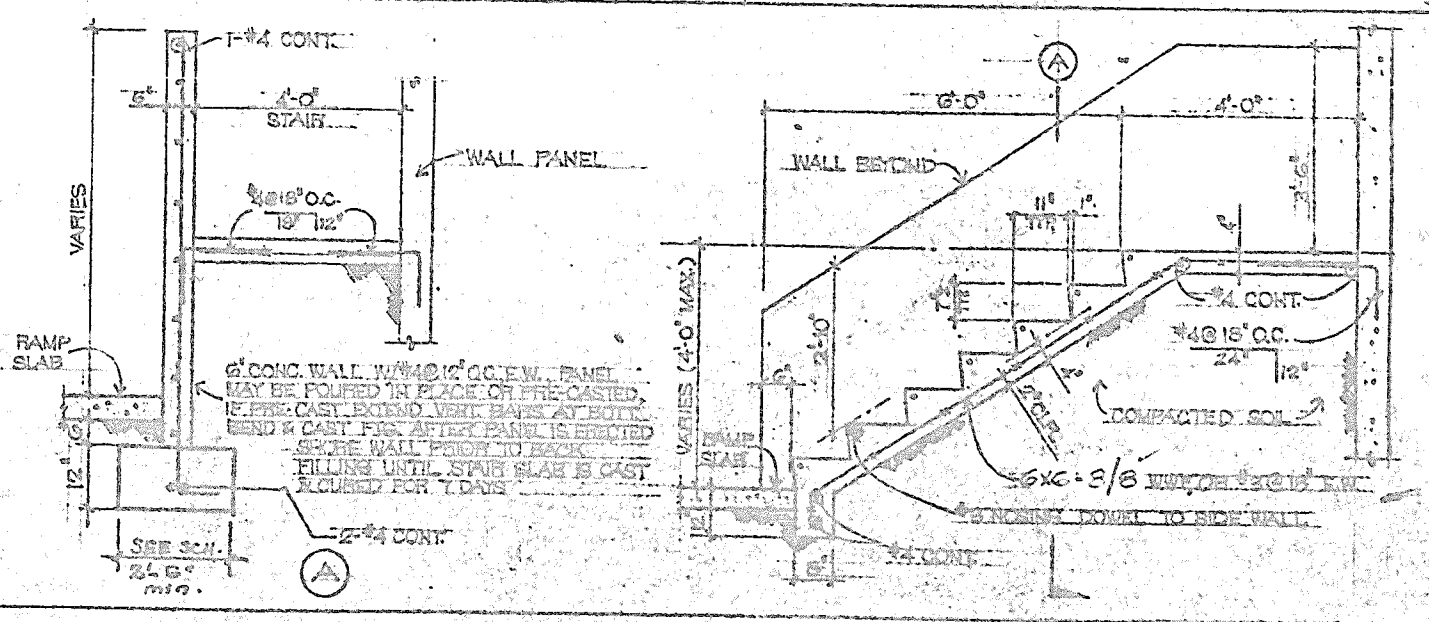

12 DRAG CONNECTION

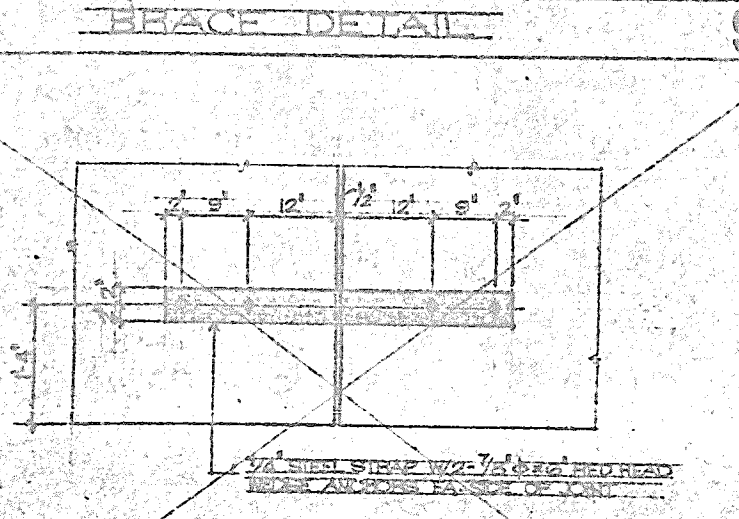

DETAIL 13

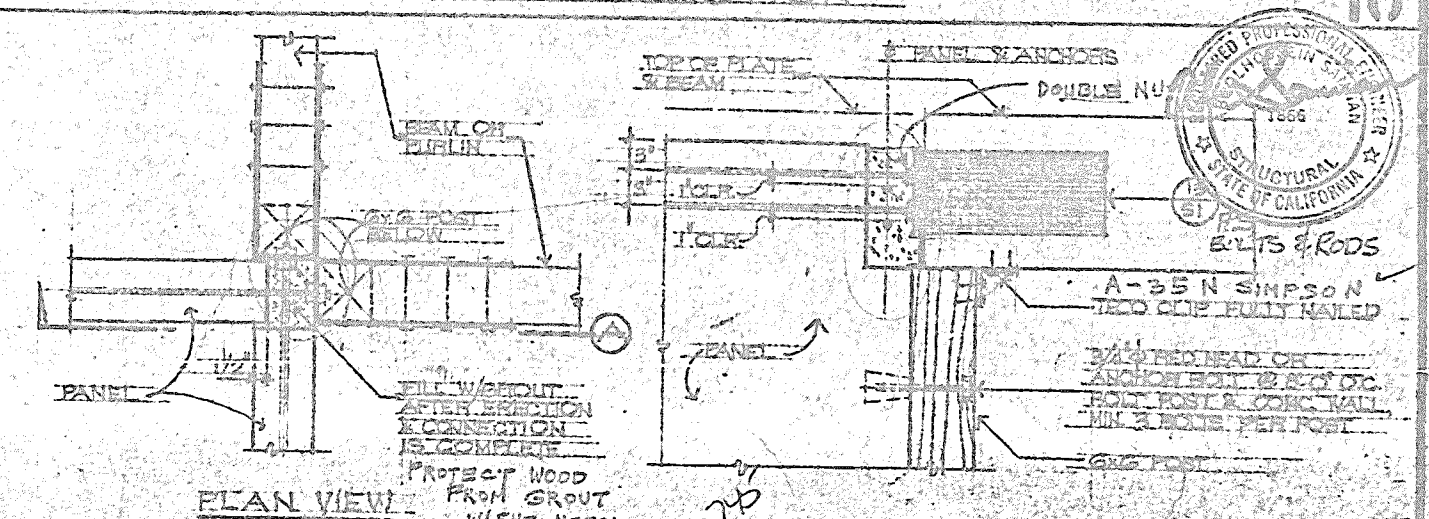

14

DUNN PROPERTIES CORPORATION
 28 BROOKHOLLOW DR., SANTA ANA, CALIF. 92705
 KEARNY MESA/DUNN
 BUSINESS PARK 845 BIRD, CALIF.

DATE	4-25-77	SCALE	3/4" = 1'-0"
DRAWN	EC	CHECKED	3/4" = 1'-0"
REVISIONS			
SHEET NO.			
SHEET PA.	34		

0309